


NOTE:
 PROVIDE DUST CONTROL AND SECURITY PARTITIONS AROUND TYPICAL DAY ROOM AREA EACH FLOOR.

NOTE:
 PROVIDE DUST CONTROL AND SECURITY PARTITIONS AROUND TYPICAL DORMITORY AREA EACH FLOOR.

FIRST FLOOR PLAN
 SCALE: 1/8" = 1'-0"

NOTES:
 1. FOR WINDOW TYPES SEE DRAWING NF-7
 2. FOR ABBREVIATIONS AND SYMBOL LEGEND SEE DRAWING NF-1

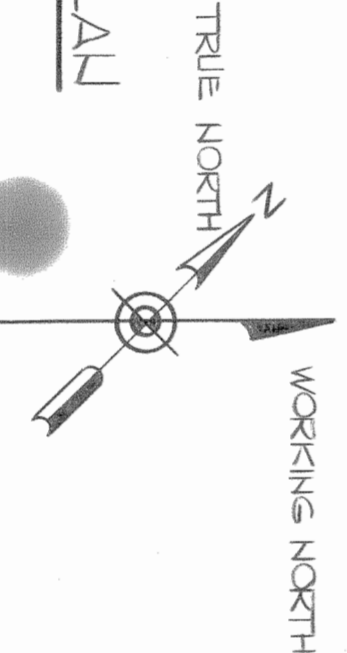

| | | | |
|------------------------|------|--|--------------------------------------|
| Drawing Title | | STATE OF CONNECTICUT | |
| FIRST FLOOR PLAN | | DEPT. OF ADMINISTRATIVE SERVICES | |
| REVISIONS | | BUREAU OF PUBLIC WORKS | |
| NO. | DATE | DESCRIPTION | PREPARED BY |
| | | | NORMAN E. QUINN - DEPT. COMMISSIONER |
| PROJECT | | IMPLEMENTATION OF ENERGY CONSERVATION MEASURES | |
| RANFELD HILLS HOSPITAL | | NEWTON, CONN. 06470 | |
| PROJECT NO. | | BI-A-206 | |
| DATE | | 1/24/73 | |
| DRAWN BY | | J.P. | |
| CHECKED BY | | J.P. | |
| SCALE | | AS SHOWN | |
| SHEET NO. | | 2 | |